
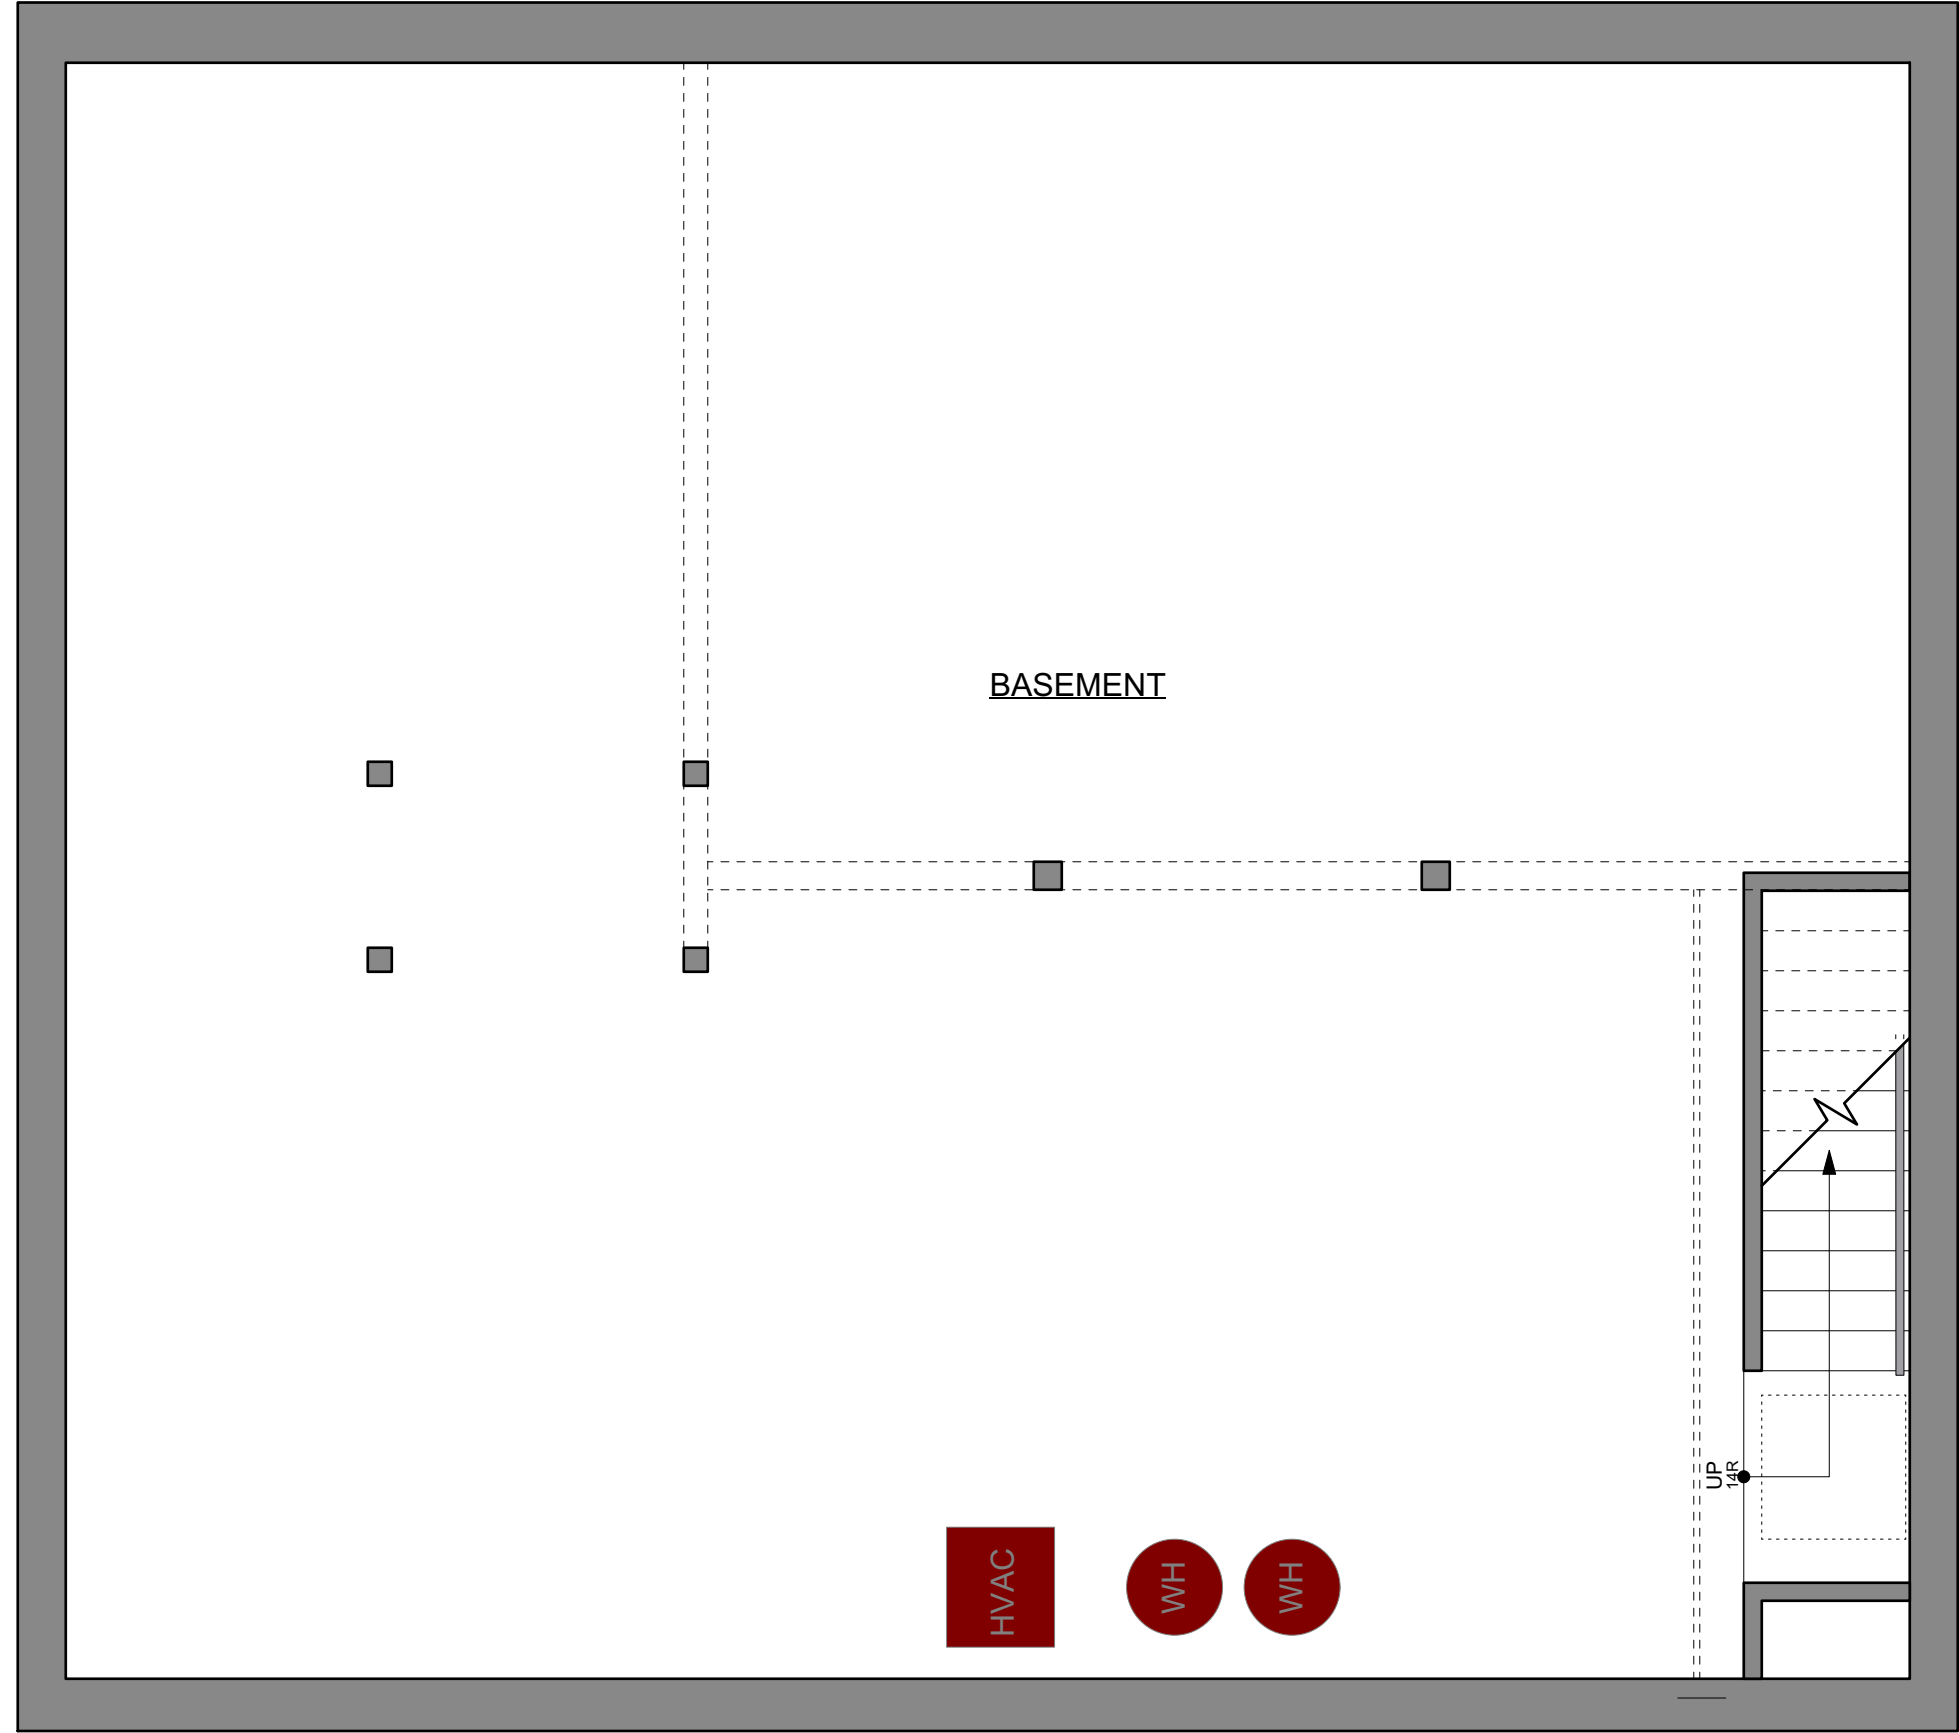


Scale: 1/4" = 1'-0"
BASEMENT PLAN

1

 


SHEET NO:



DSK-10

DATE: 1/11/2023

BASEMENT PLAN

MOD (3)
3116 MORGANFORD STREET
ST. LOUIS, MO 63116


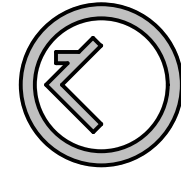


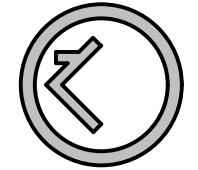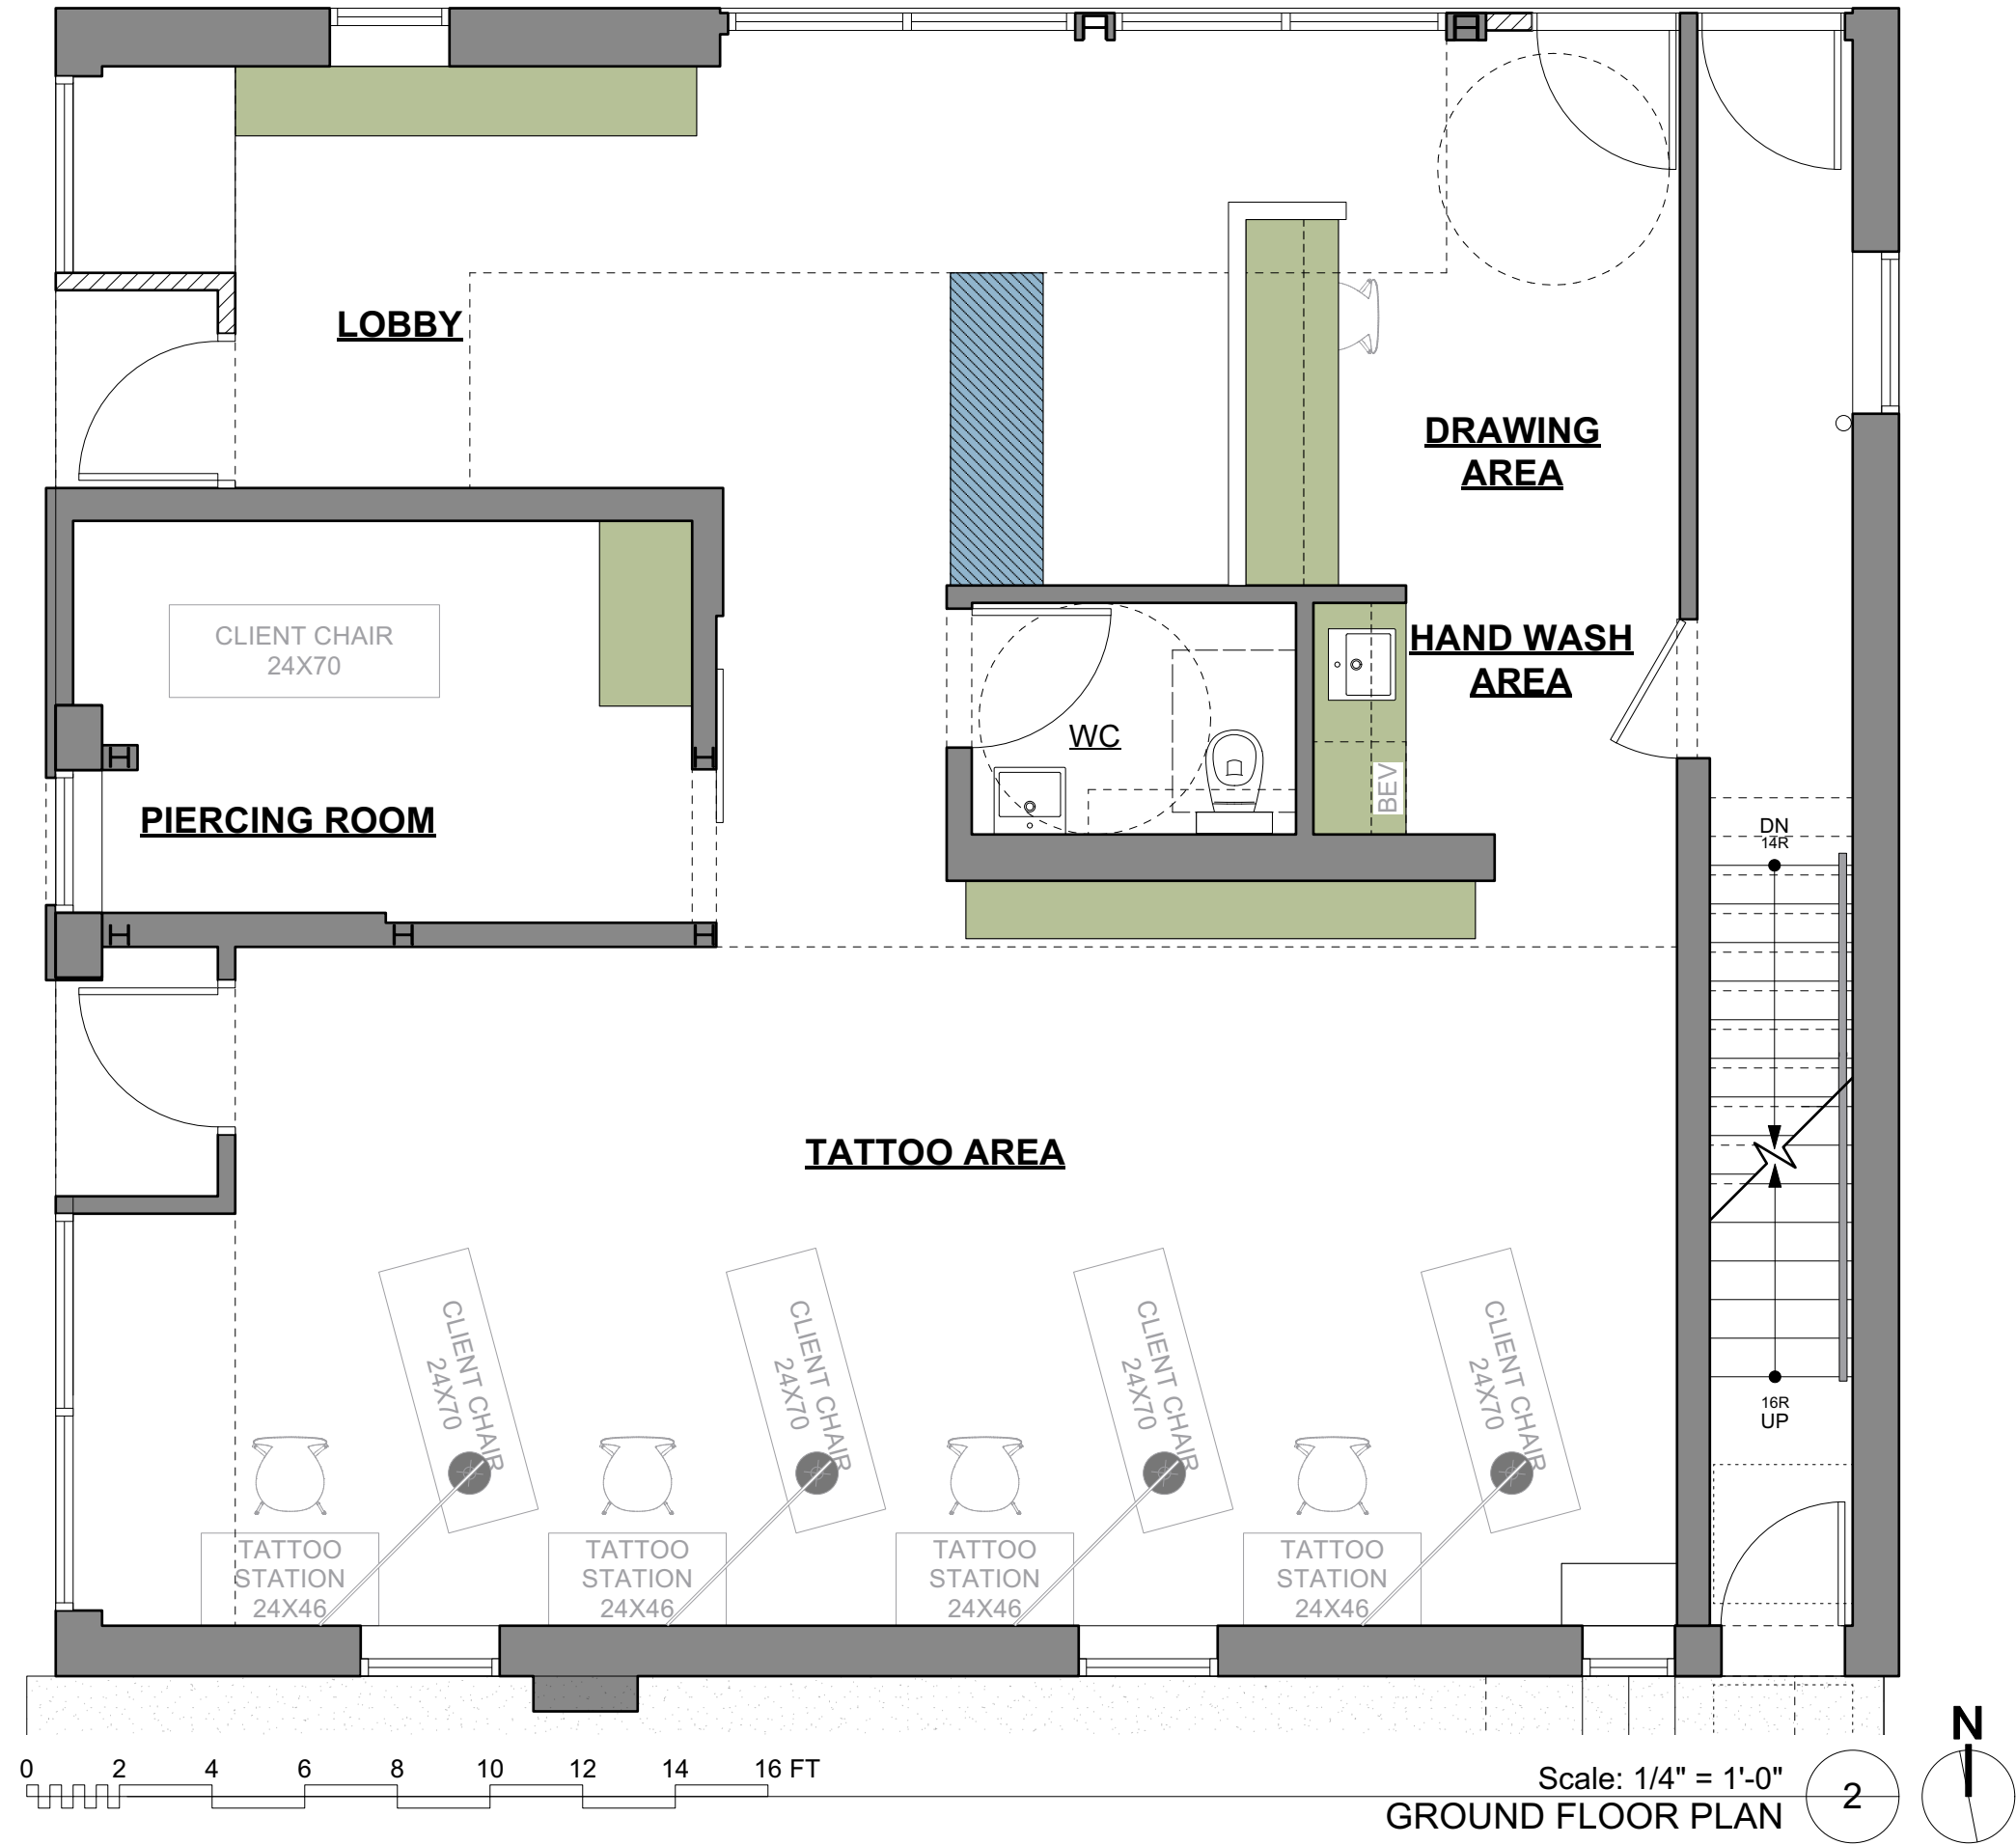

MOD (3)
3116 MORGANFORD STREET
ST. LOUIS, MO 63116


GROUND FLOOR PLAN

SHEET NO:
DSK-11
DATE: 1/11/2023

 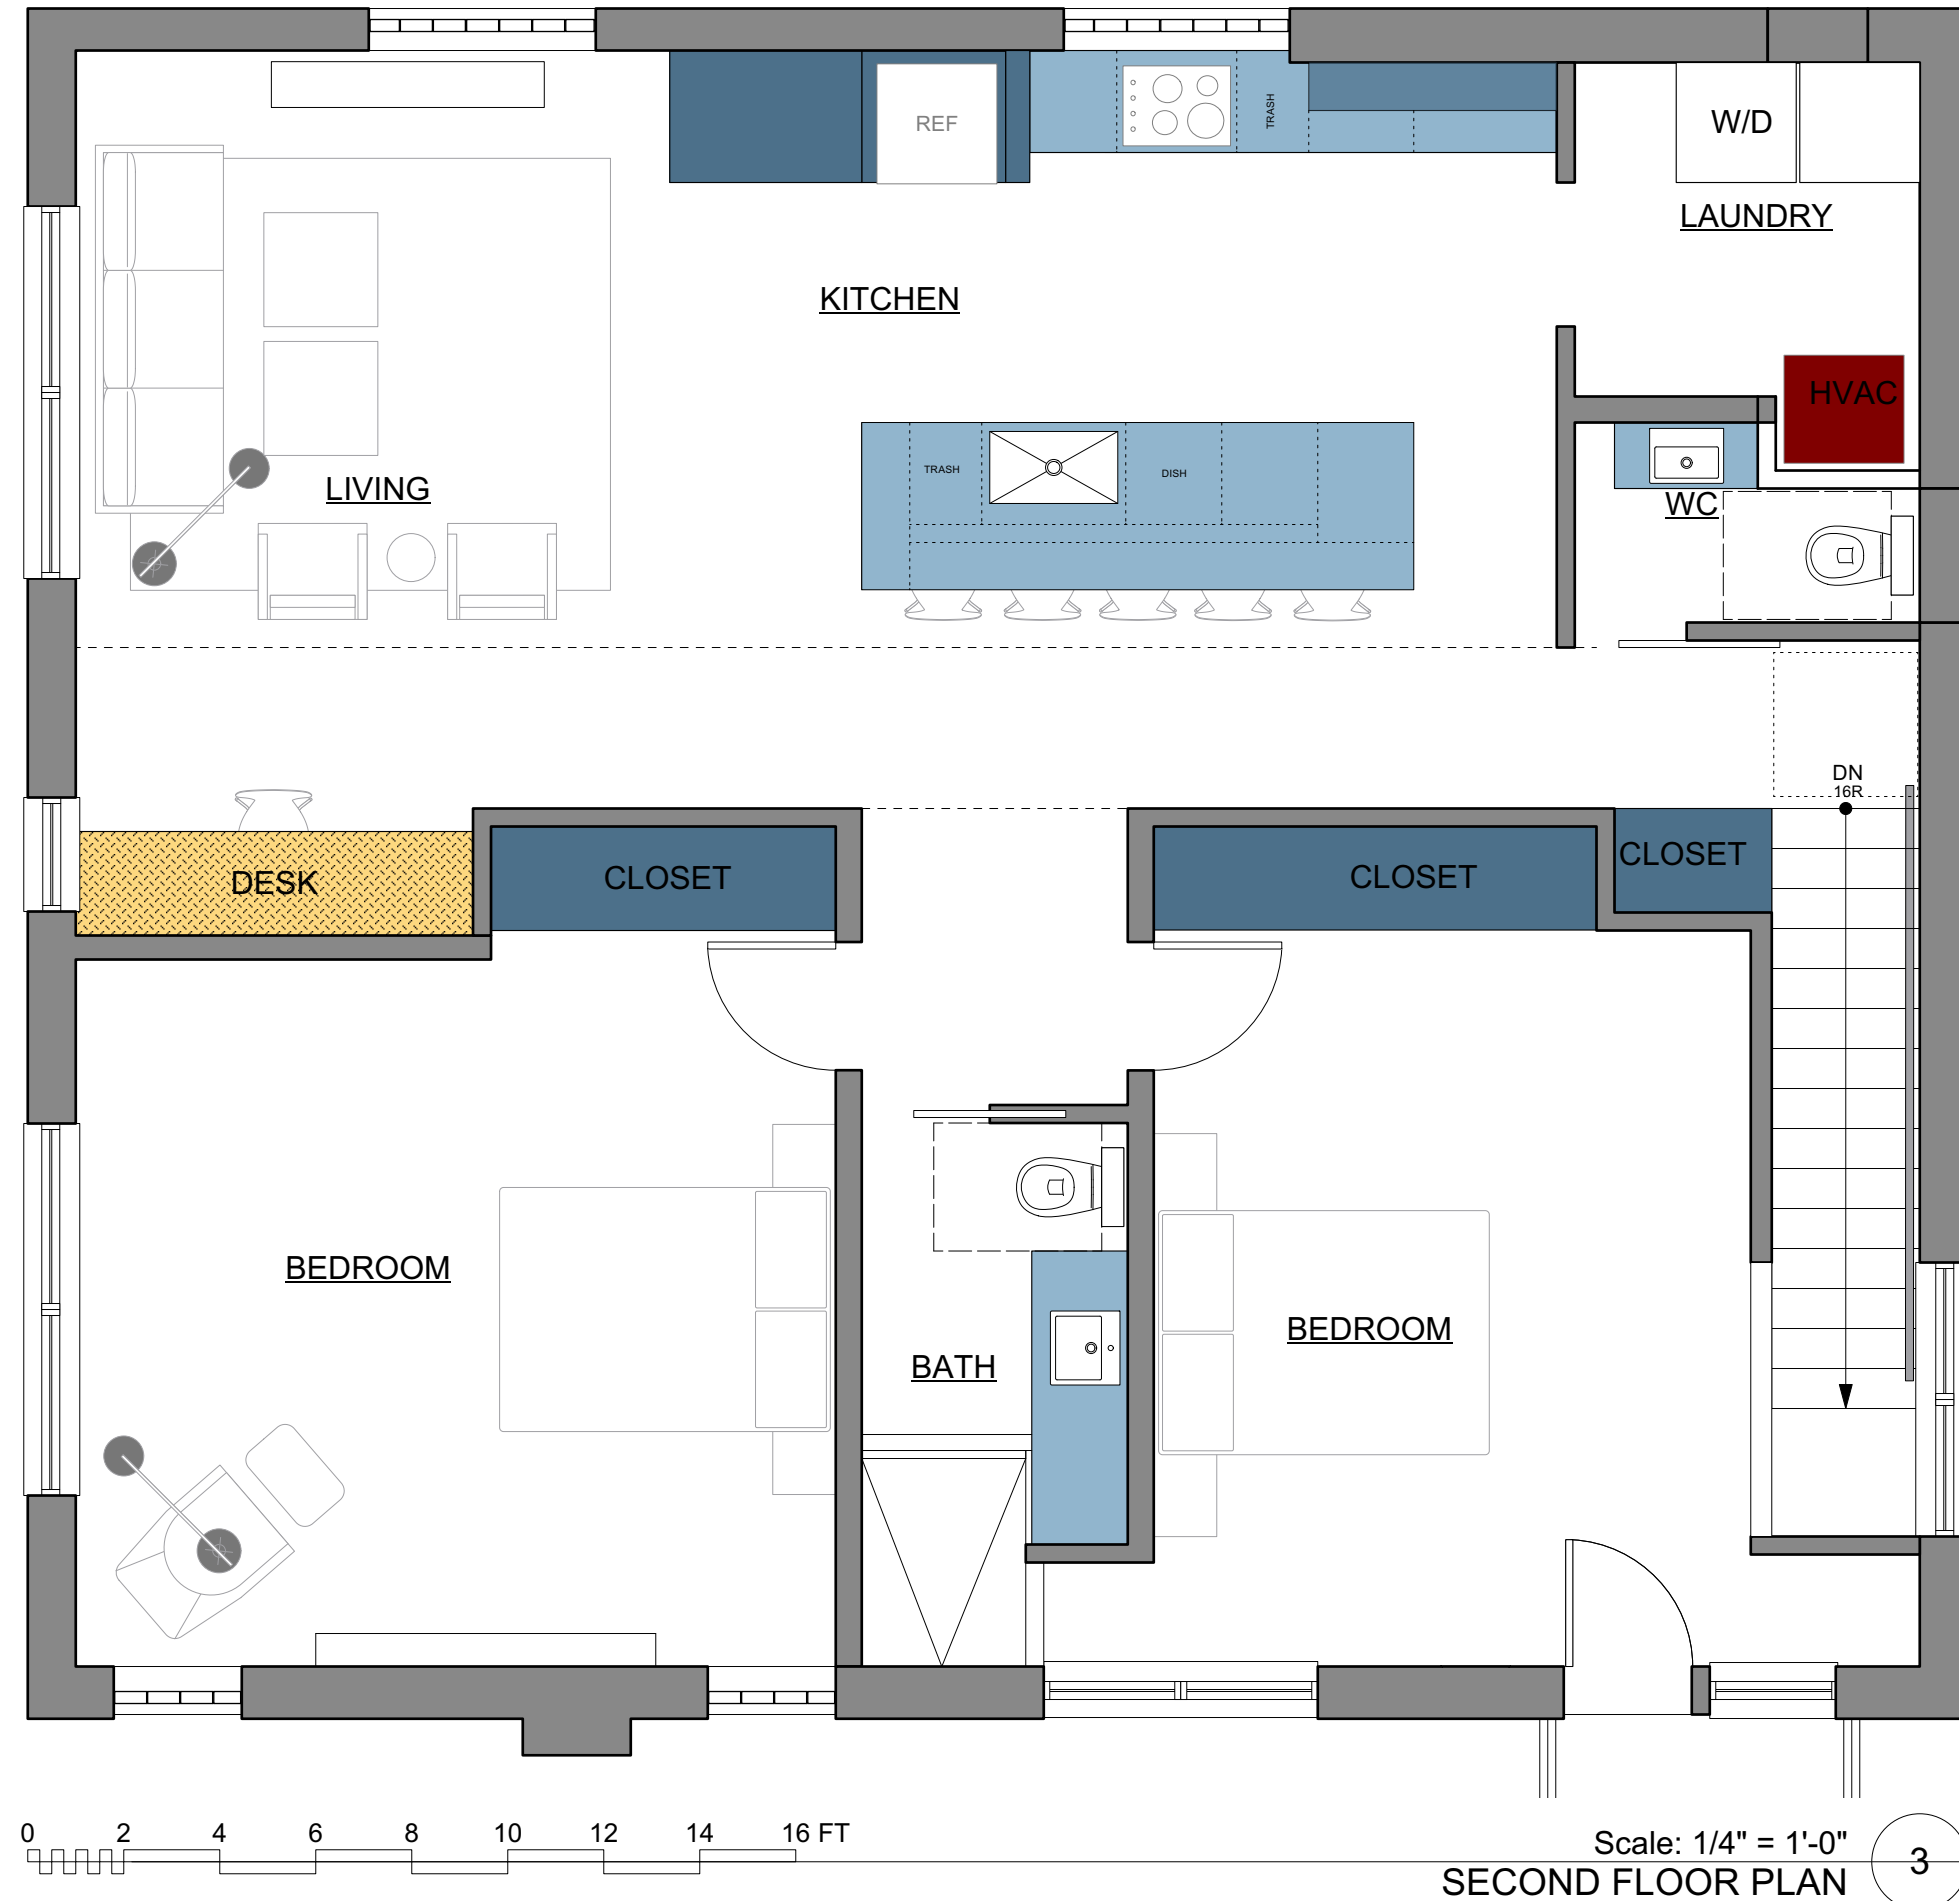

Scale: 1/4" = 1'-0"
SECOND FLOOR PLAN

3

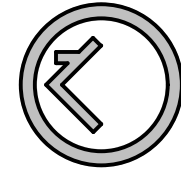

MOD (3)
3116 MORGANFORD STREET
ST. LOUIS, MO 63116

UPPER FLOOR PLAN

SHEET NO:
DSK-12
DATE: 1/11/2023